



DRIFTWOOD DINER, 171 POST ROAD, DARIEN, CT; BASEMENT

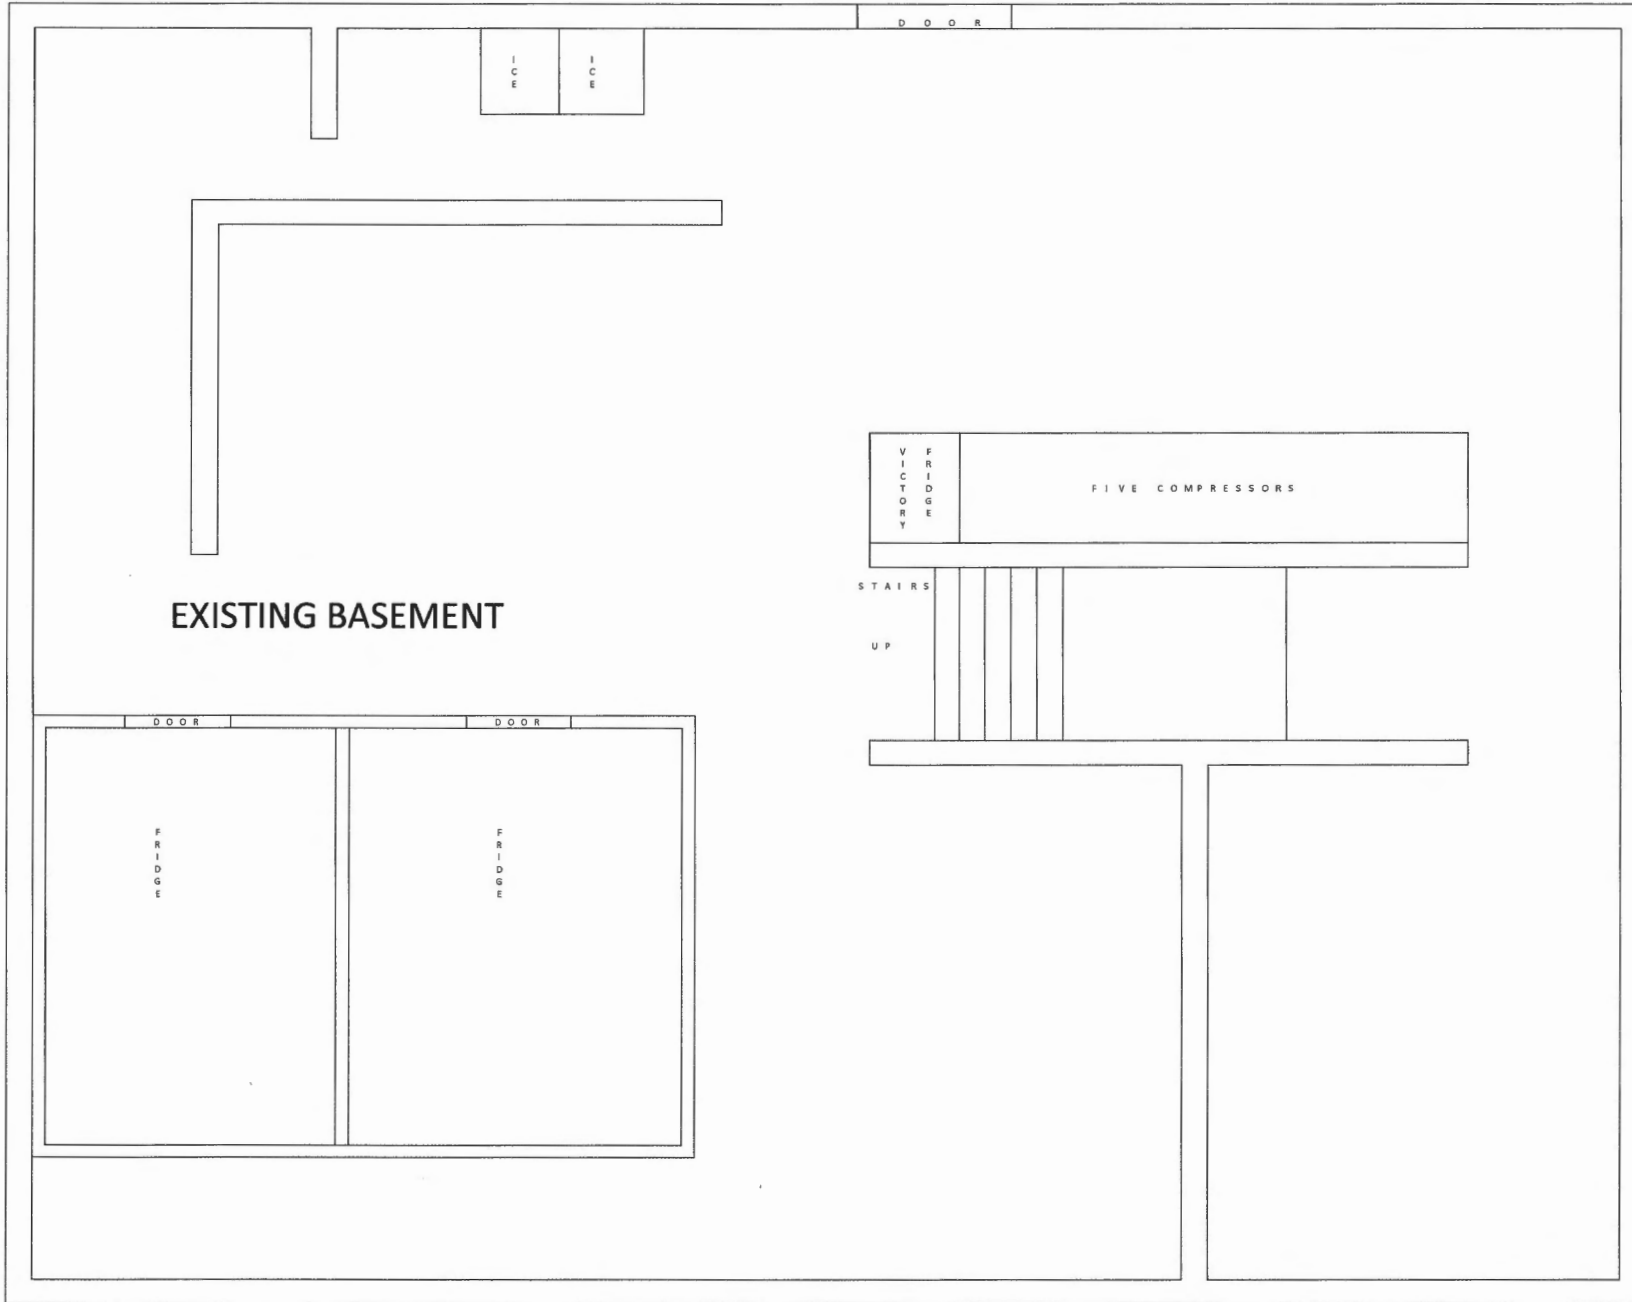

EXISTING BASEMENT


A-6

A-7

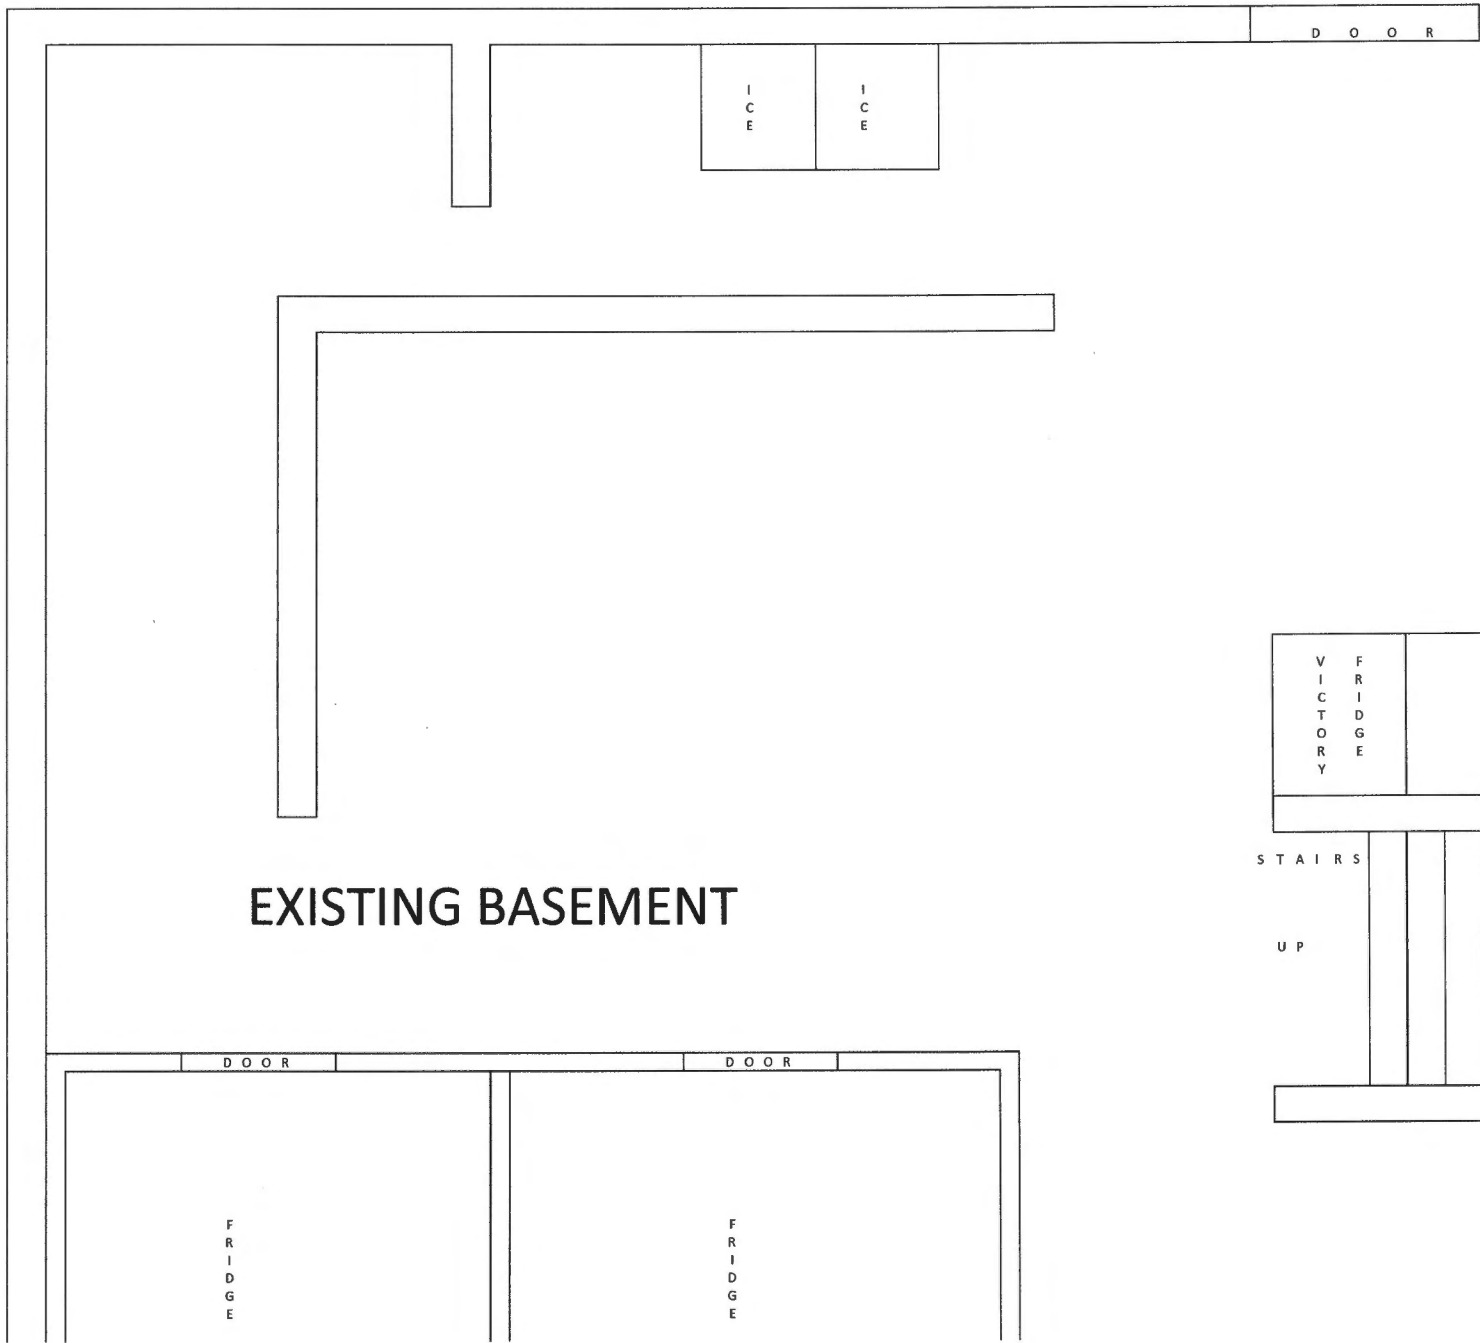

EXISTING BASEMENT


DRIFTWOOD DINER, 171 POST ROAD, DARIEN, CT; BASEMENT

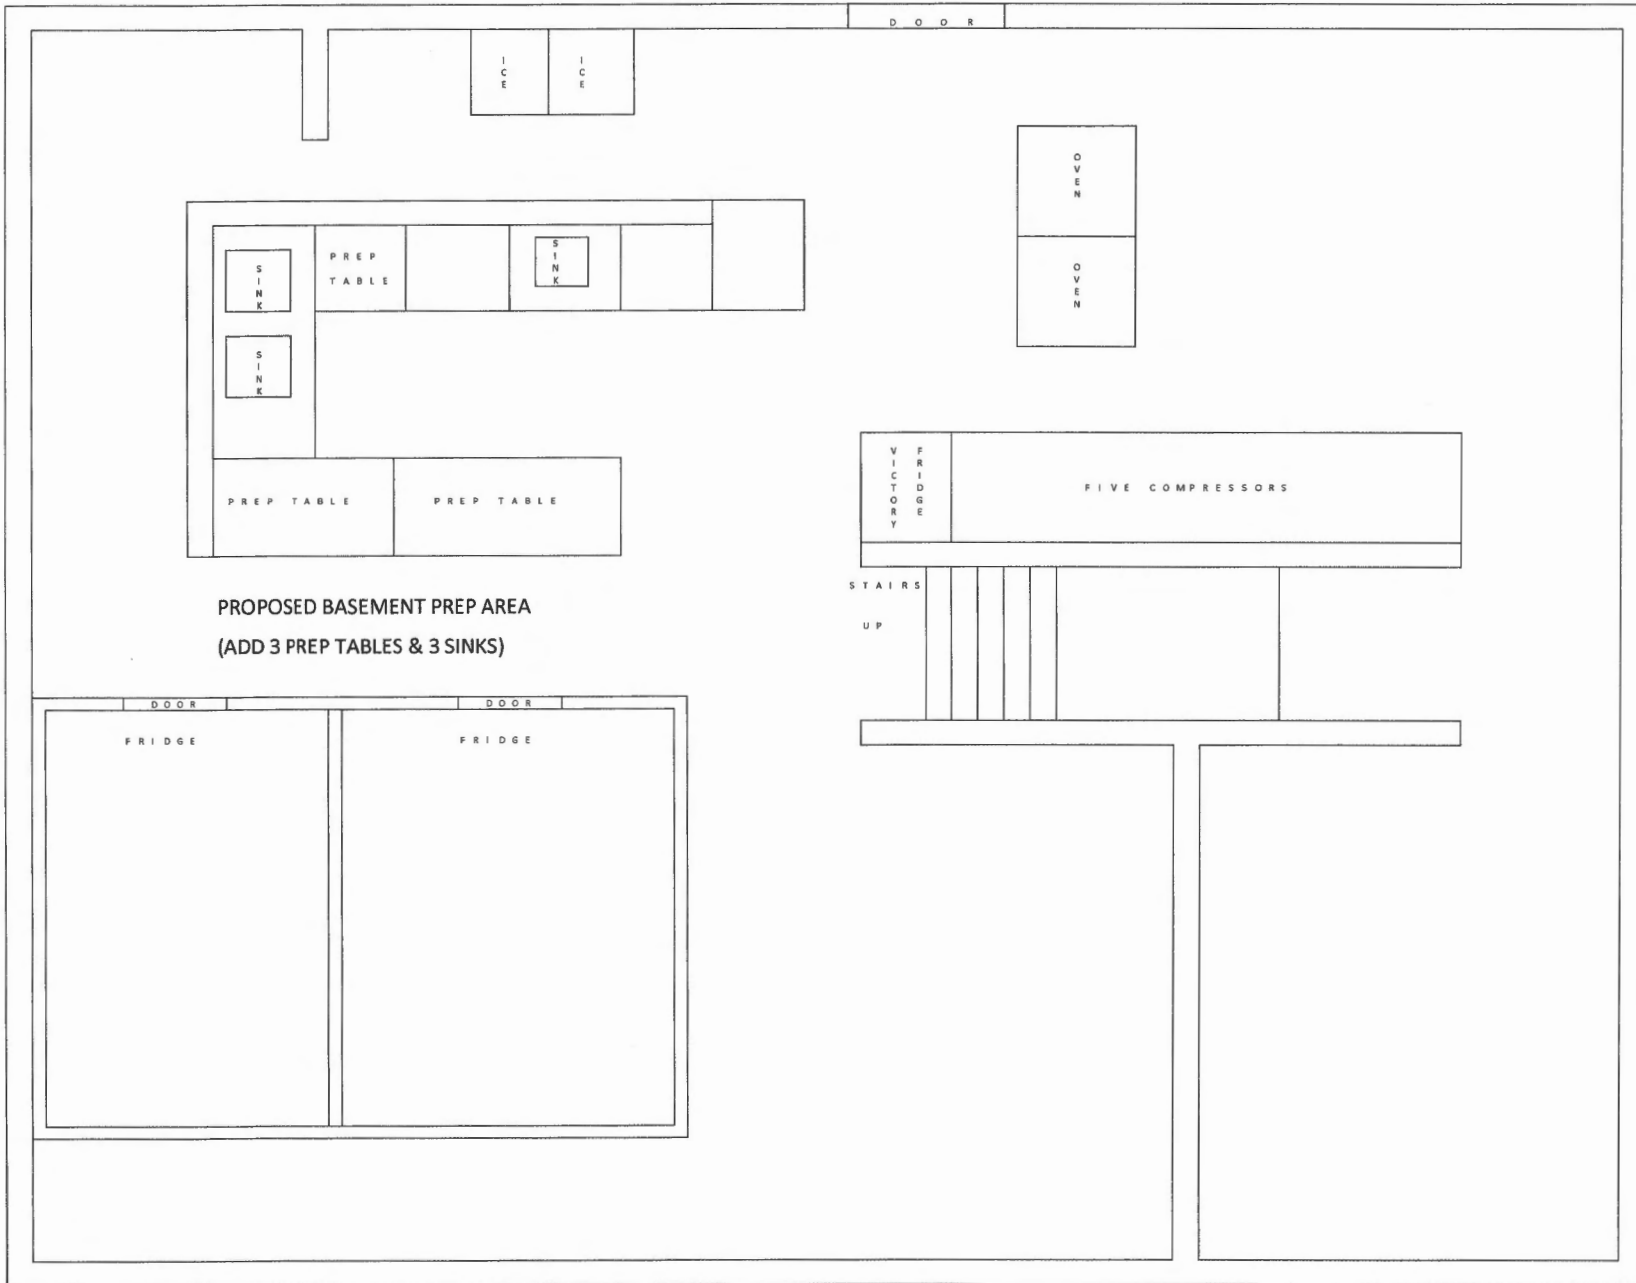

PROPOSED BASEMENT PREP AREA
(ADD 3 PREP TABLES & 3 SINKS)

A-8

A-9

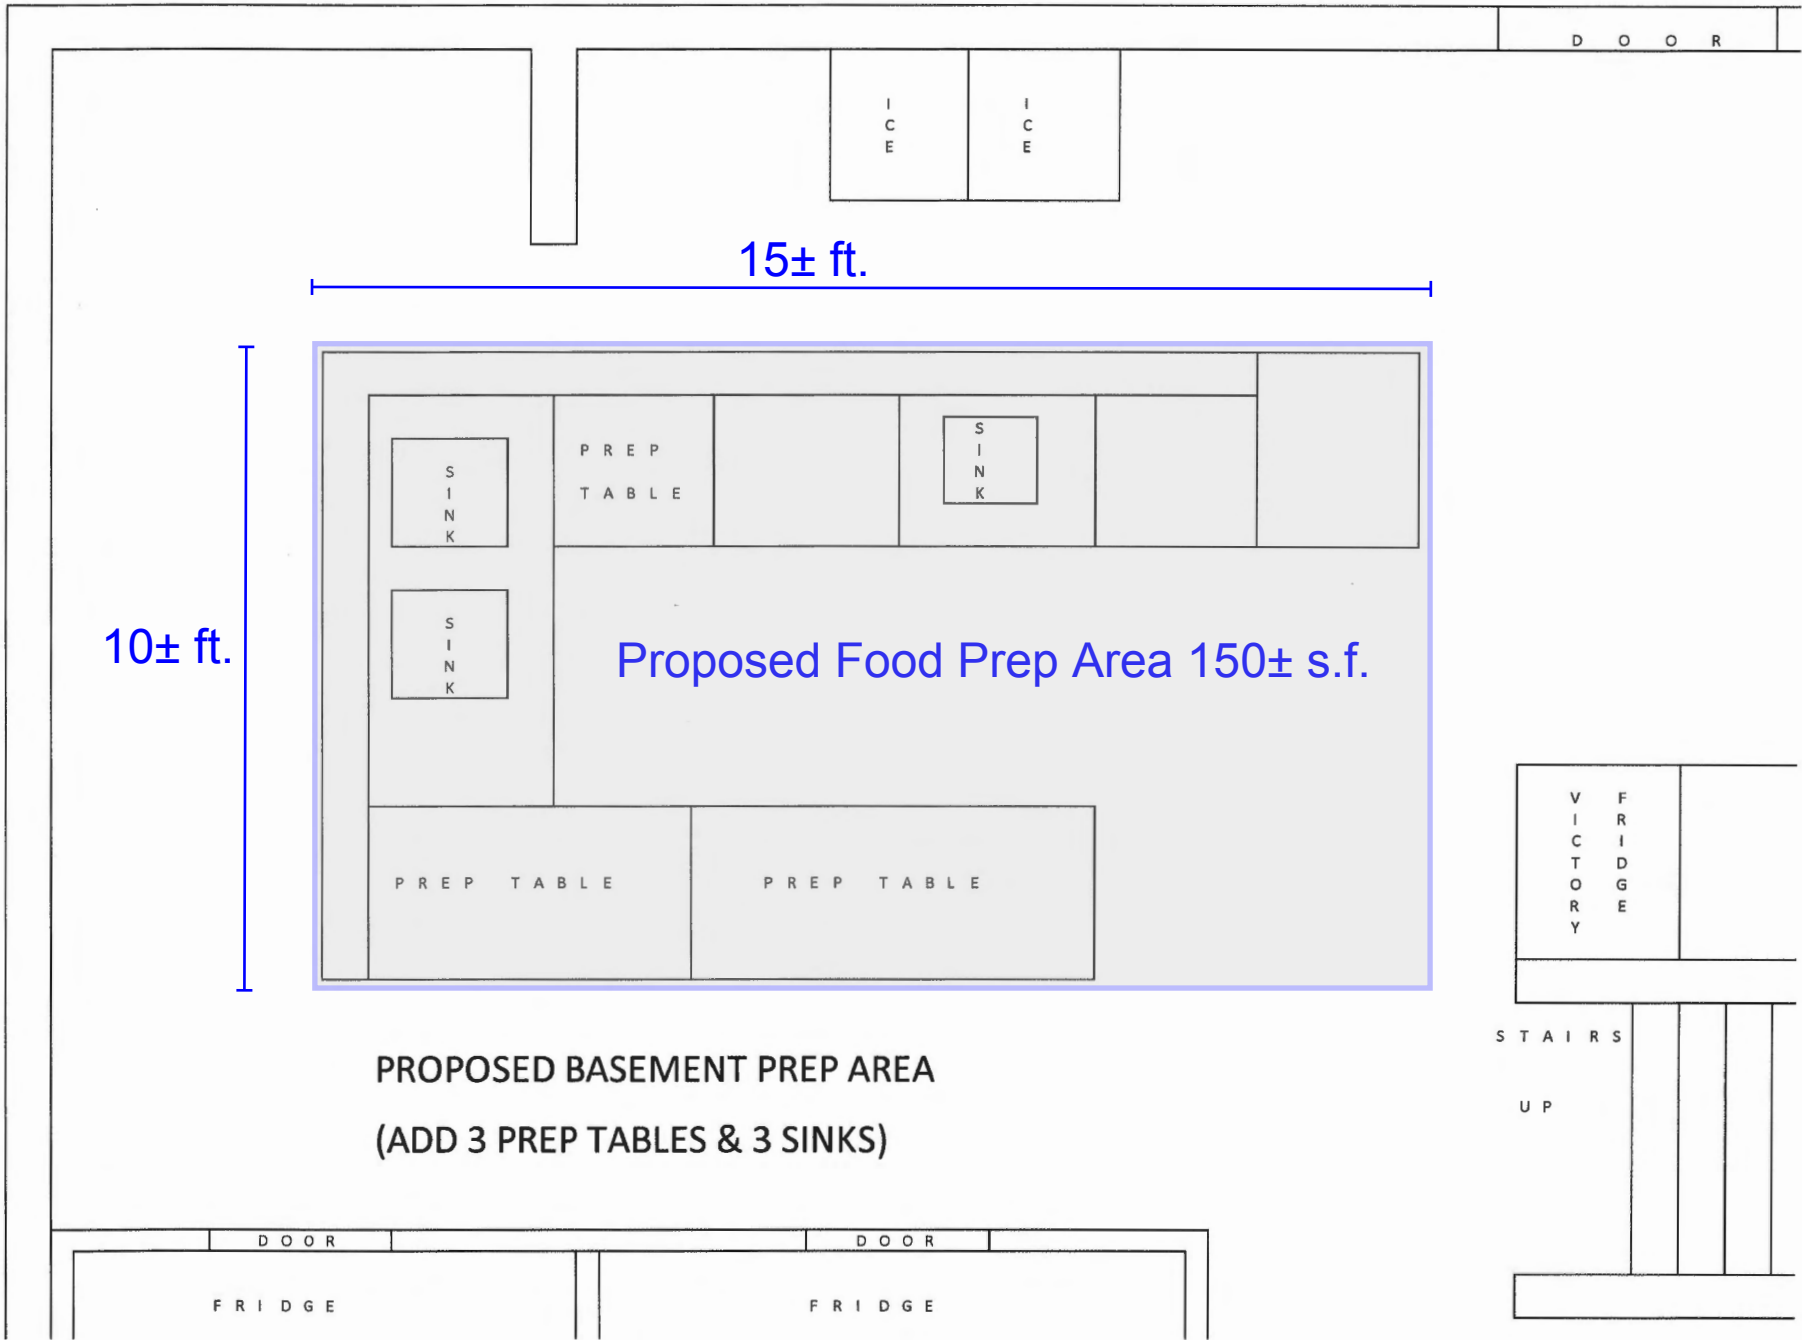

PROPOSED BASEMENT PREP AREA
(ADD 3 PREP TABLES & 3 SINKS)