

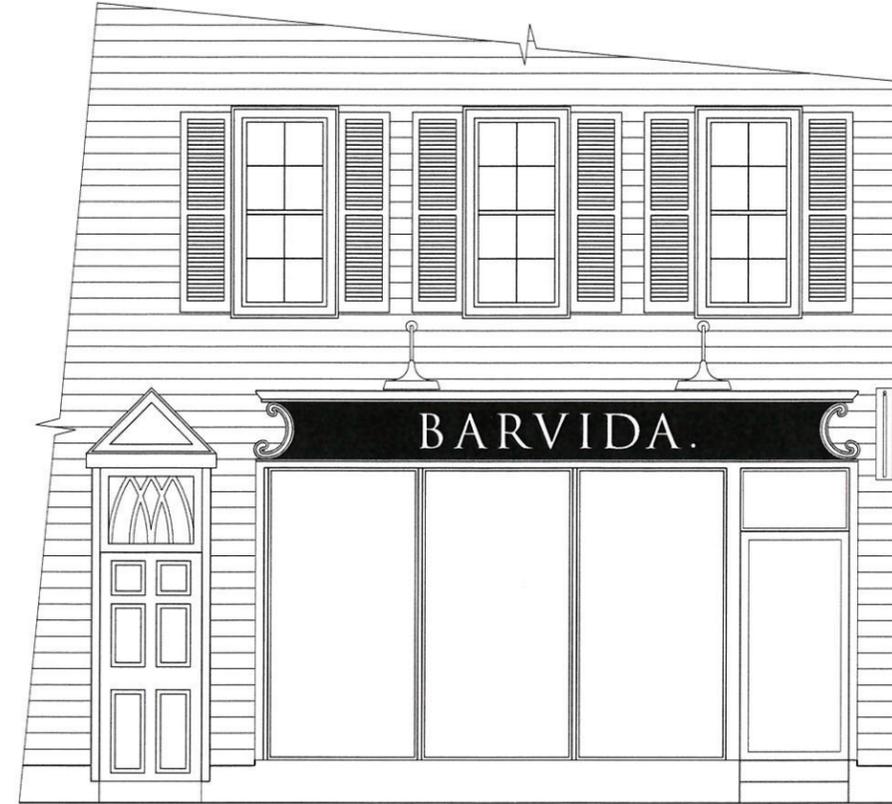


Item 1: Storefront Signage

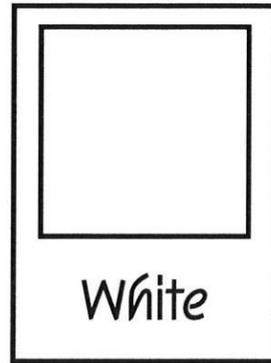

20 Linear Feet of Frontage
 x .33
 6.6 Square Feet of Allowed Signage
 6.57 Square Feet of Signage Proposed

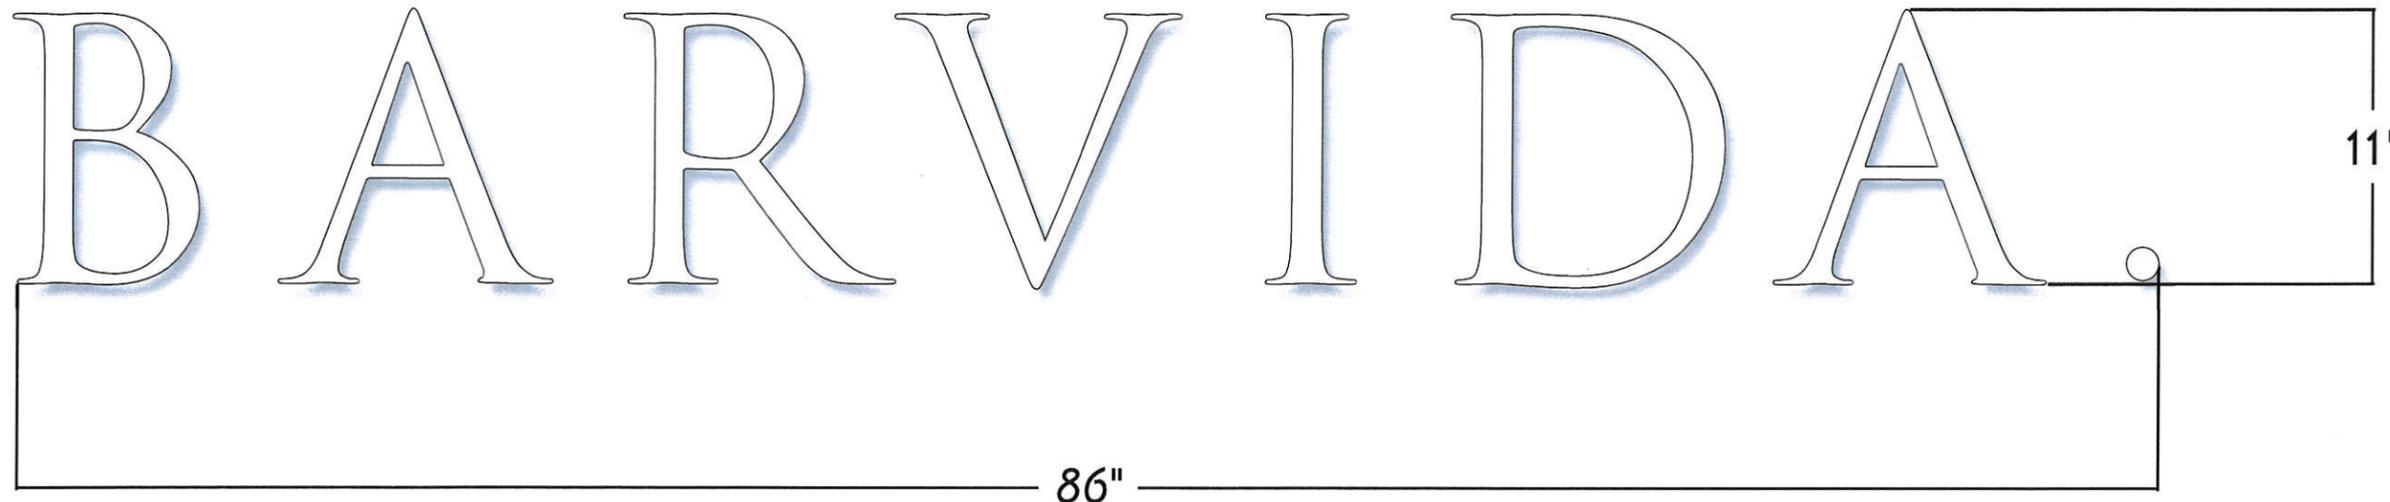

① Front Elevation
 Not To Scale



ABC SIGN

CORPORATION

WE BUILD YOUR IMAGE

125 Front Street, Bridgeport, CT 06606
www.abcsigncorp.com

Project Management, Design, Fabrication,
 Production and Installations

ABC Sign Corporation Established 1955

Project:
 Exterior Signage

Client:
 Barvida Juice Bar
 879 Post Road
 Darien, CT 06820
 Attn: Brennan Branca

Date:
 7/6/2020

Artwork File:
 BARVIDA Sign Renderings ARB

These drawings are the sole property of ABC Sign Corporation. The prospective client agrees these drawings shall not be reproduced, copied, disposed of directly or indirectly, nor used for any other purpose without express permission of ABC Sign Corp.

Return Proof Approval to



Michael Terranova
 Account Executive
miket@abc3i.com
 Office (203) 335-3403 Ext. 16
 Mobile (203) 726-0200

- Approved As Shown
- Approved With Changes
- Make Changes & Send New Proof


Signed _____

Date _____


Item 2: Blade Signage

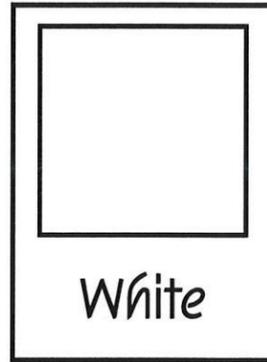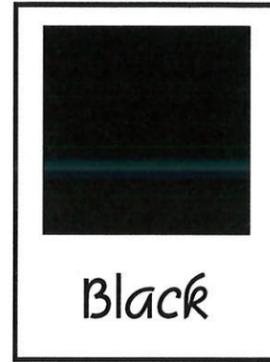

7 Square Feet of Allowed Signage
6 Square Feet of Signage Proposed

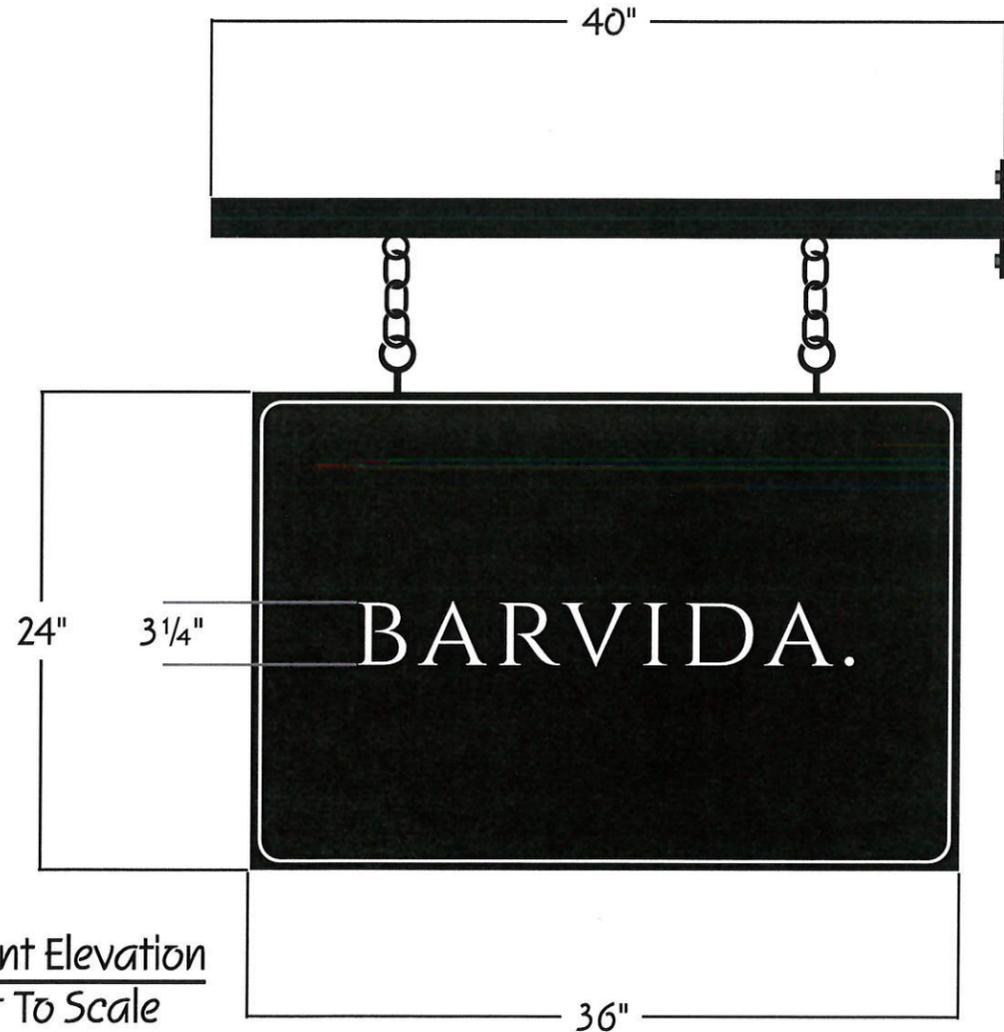

1 Front Elevation
Not To Scale

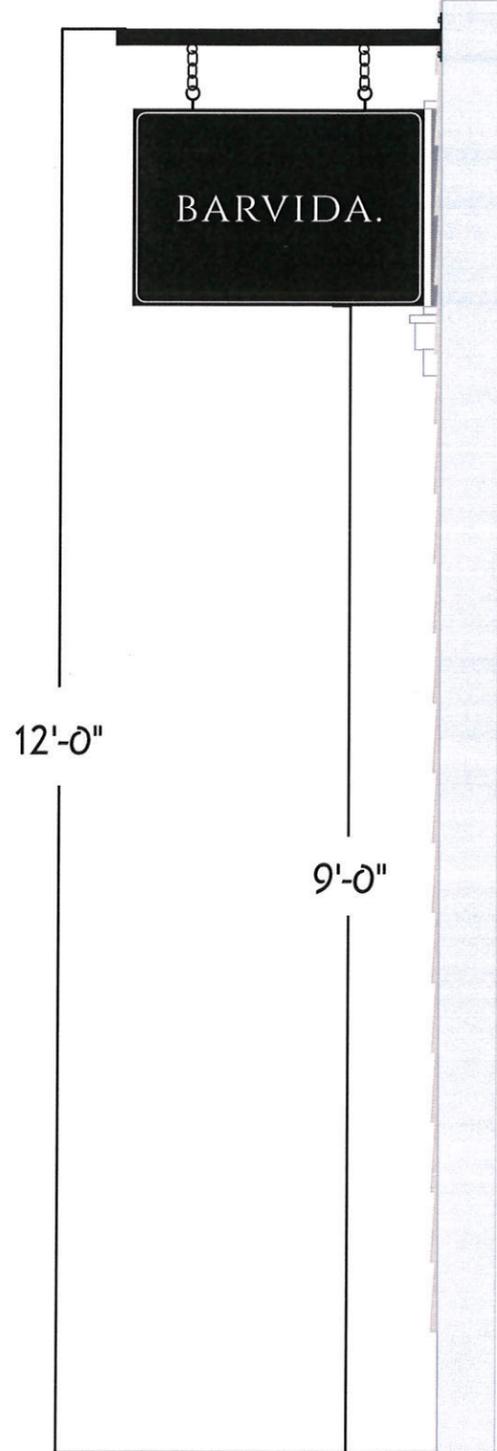

2 Install Elevation
Not To Scale



ABC SIGN
CORPORATION
WE BUILD YOUR IMAGE

125 Front Street, Bridgeport, CT 06606
www.abcsigncorp.com

Project Management, Design, Fabrication,
Production and Installations

ABC Sign Corporation Established 1955

Project:
Exterior Signage

Client:
Barvida Juice Bar
879 Post Road
Darien, CT 06820
Attn: Brennan Branca

Date:
7/6/2020

Artwork File:
BARVIDA Sign Renderings ARB

These drawings are the sole property of ABC Sign Corporation. The prospective client agrees these drawings shall not be reproduced, copied, disposed of directly or indirectly, nor used for any other purpose without express permission of ABC Sign Corp.

Return Proof Approval to

Michael Terranova
Account Executive
miket@abc3i.com





Office (203) 335-3403 Ext. 16
Mobile (203) 726-0200

- Approved As Shown
- Approved With Changes
- Make Changes & Send New Proof

Signed

Date

Item 3: Post Road Door Lettering

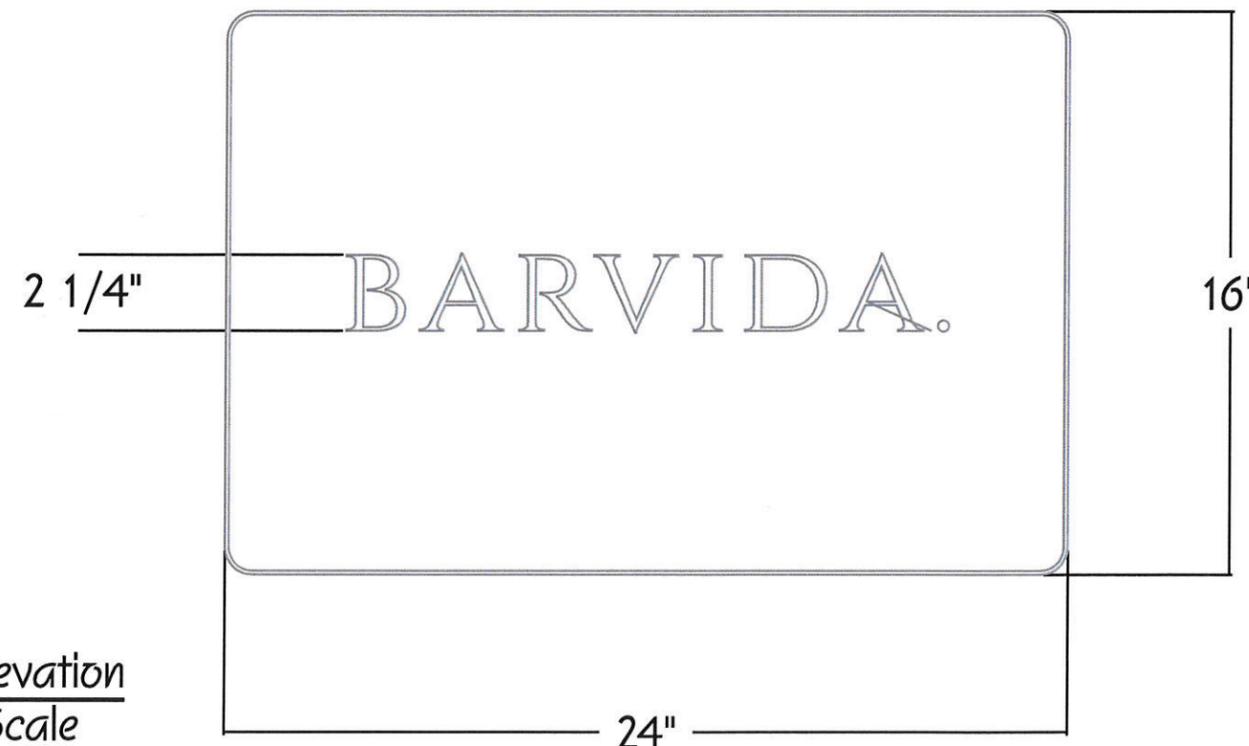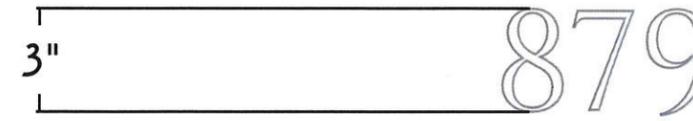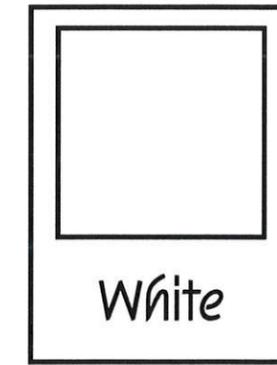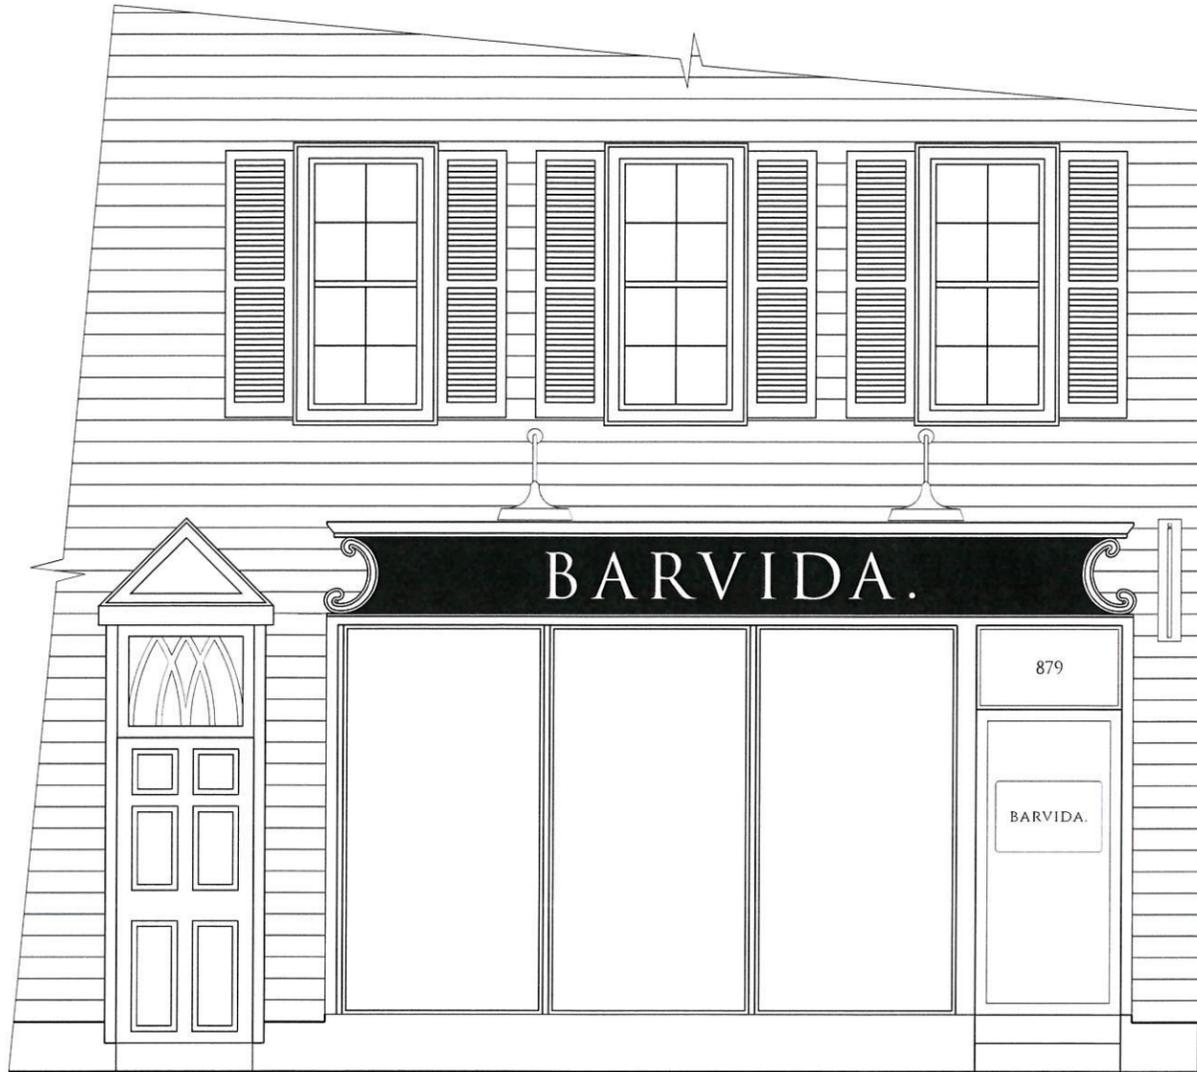

1 Front Elevation
Not To Scale



ABC SIGN

CORPORATION

WE BUILD YOUR IMAGE

125 Front Street, Bridgeport, CT 06606

www.abcsigncorp.com

Project Management, Design, Fabrication,
Production and Installations

ABC Sign Corporation Established 1955

Project:
Exterior Signage

Client:
Barvida Juice Bar
879 Post Road
Darien, CT 06820
Attn: Brennan Branca

Date:
7/6/2020

Artwork File:
BARVIDA Sign Renderings ARB

These drawings are the sole property of ABC Sign Corporation. The prospective client agrees these drawings shall not be reproduced, copied, disposed of directly or indirectly, nor used for any other purpose without express permission of ABC Sign Corp.

Return Proof Approval to


Michael Terranova
Account Executive
miket@abc3i.com
Office (203) 335-3403 Ext. 16
Mobile (203) 726-0200

- Approved As Shown
- Approved With Changes
- Make Changes & Send New Proof


Signed _____

Date _____

Item 4: Rear Entrance Awning

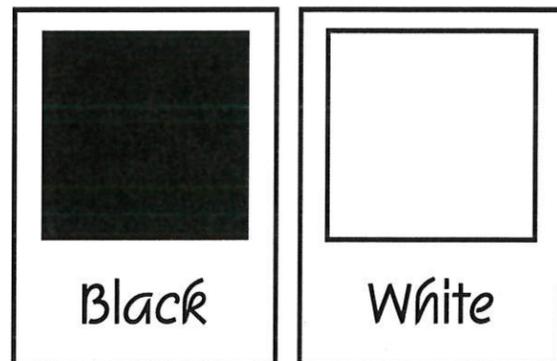


36" Projection

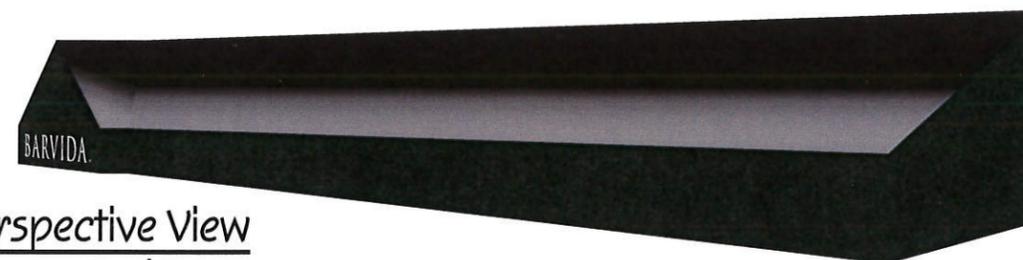

24" Projection

② Perspective View
Not To Scale

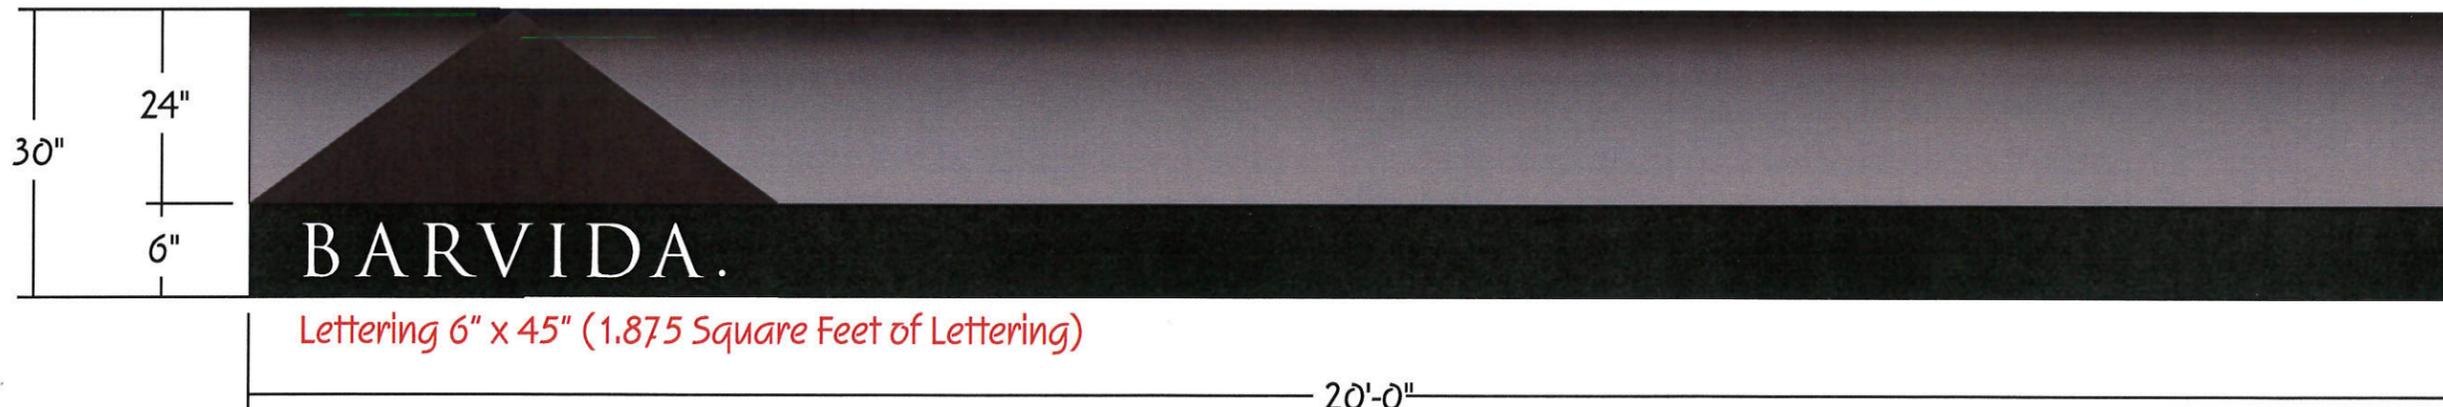

Lettering 6" x 45" (1.875 Square Feet of Lettering)

20'-0"

① Front Elevation
Not To Scale

Traditional Awning w/ Wrapped Variance
and Gable Marquee



ABC SIGN

CORPORATION
WE BUILD YOUR IMAGE

125 Front Street, Bridgeport, CT 06606
www.abcsigncorp.com

Project Management, Design, Fabrication,
Production and Installations

ABC Sign Corporation Established 1955

Project:
Exterior Signage

Client:
Barvida Juice Bar
879 Post Road
Darien, CT 06820
Attn: Brennan Branca

Date:
7/6/2020

Artwork File:
BARVIDA Sign Renderings ARB

These drawings are the sole property of ABC Sign Corporation. The prospective client agrees these drawings shall not be reproduced, copied, disposed of directly or indirectly, nor used for any other purpose without express permission of ABC Sign Corp.

Return Proof Approval to


Michael Terranova
Account Executive
miket@abc3i.com
Office (203) 335-3403 Ext. 16
Mobile (203) 726-0200

- Approved As Shown
- Approved With Changes
- Make Changes & Send New Proof

Signed _____

Date _____

Item 4: Rear Entrance Awning

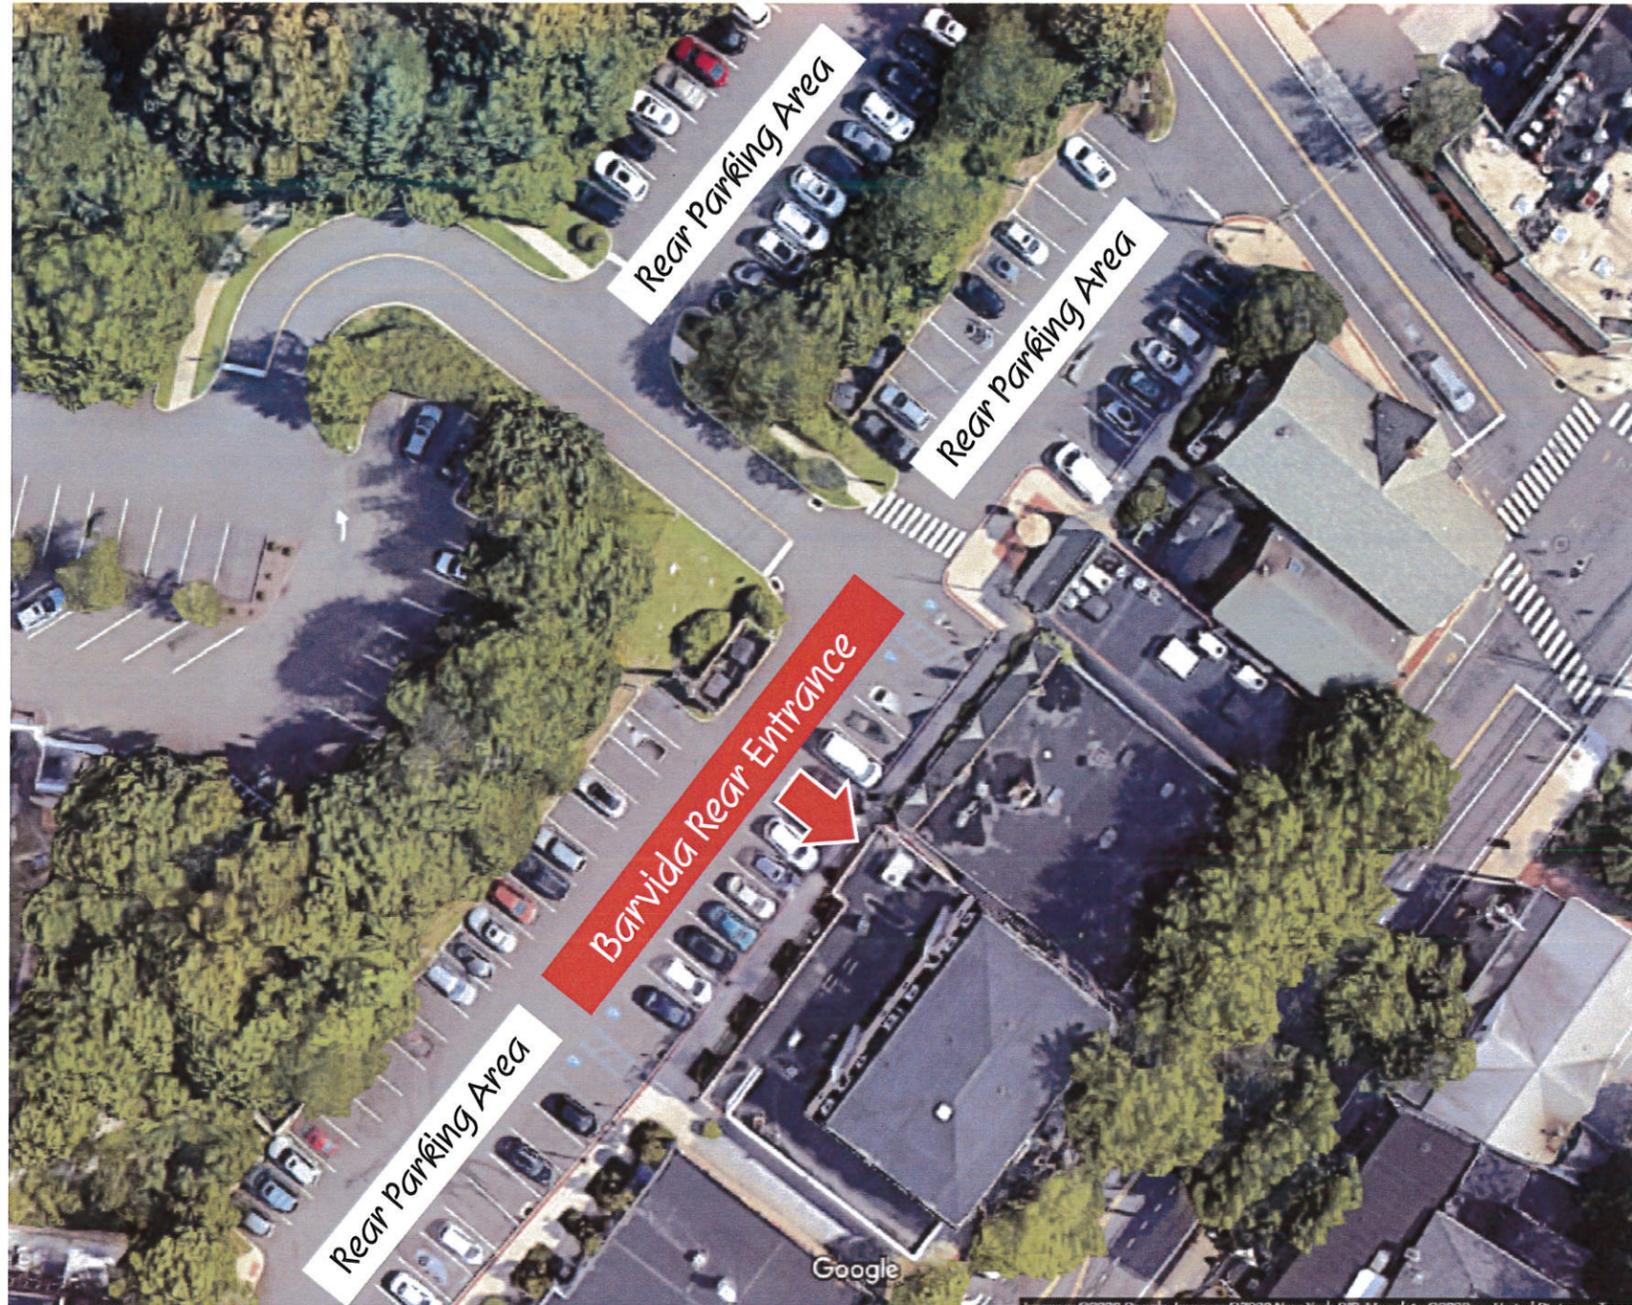

Approaching Barvida's Rear Entrance from Parking Lots



ABC SIGN

CORPORATION

WE BUILD YOUR IMAGE

125 Front Street, Bridgeport, CT 06606

www.abcsigncorp.com

Project Management, Design, Fabrication,
Production and Installations

ABC Sign Corporation Established 1955

Project:
Exterior Signage

Client:
Barvida Juice Bar
879 Post Road
Darien, CT 06820
Attn: Brennan Branca

Date:
7/6/2020

Artwork File:
BARVIDA Sign Renderings ARB

These drawings are the sole property of ABC Sign Corporation. The prospective client agrees these drawings shall not be reproduced, copied, disposed of directly or indirectly, nor used for any other purpose without express permission of ABC Sign Corp.

Return Proof Approval to

Michael Terranova
Account Executive
miket@abc3i.com
Office (203) 335-3403 Ext. 16
Mobile (203) 726-0200

- Approved As Shown
- Approved With Changes
- Make Changes & Send New Proof

Signed

Date

Item 4: Rear Entrance Awning



Neighboring Retail Stores - Rear Entrance Signs and Awnings



ABCSIGN

CORPORATION

WE BUILD YOUR IMAGE

125 Front Street, Bridgeport, CT 06606

www.abcsigncorp.com

Project Management, Design, Fabrication,
Production and Installations

ABC Sign Corporation Established 1955

Project:
Exterior Signage

Client:
Barvida Juice Bar
879 Post Road
Darien, CT 06820
Attn: Brennan Branca

Date:
7/6/2020

Artwork File:
BARVIDA Sign Renderings ARB

These drawings are the sole property of ABC Sign Corporation. The prospective client agrees these drawings shall not be reproduced, copied, disposed of directly or indirectly, nor used for any other purpose without express permission of ABC Sign Corp.

Return Proof Approval to

Michael Terranova
Account Executive
miket@abc3i.com
Office (203) 335-3403 Ext. 16
Mobile (203) 726-0200

- Approved As Shown
- Approved With Changes
- Make Changes & Send New Proof

Signed

Date

Item 4: Rear Entrance Awning



Existing Black Awnings on Post Road Darien



ABC SIGN

CORPORATION

WE BUILD YOUR IMAGE

125 Front Street, Bridgeport, CT 06606

www.abcsigncorp.com

Project Management, Design, Fabrication,
Production and Installations

ABC Sign Corporation Established 1955

Project:

Exterior Signage

Client:

Barvida Juice Bar
879 Post Road
Darien, CT 06820
Attn: Brennan Branca

Date:

7/6/2020

Artwork File:

BARVIDA Sign Renderings ARB

These drawings are the sole property
of ABC Sign Corporation.

The prospective client agrees these
drawings shall not be reproduced,
copied, disposed of directly or
indirectly, nor used for any other
purpose without express permission
of ABC Sign Corp.

Return Proof Approval to

Michael Terranova

Account Executive

miket@abc3i.com

Office (203) 335-3403 Ext. 16



Mobile (203) 726-0200

- Approved As Shown
- Approved With Changes
- Make Changes & Send New Proof

Signed

Date

Item 5: Rear Entrance Door Lettering

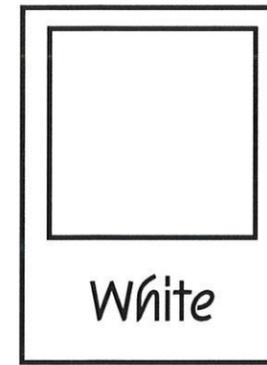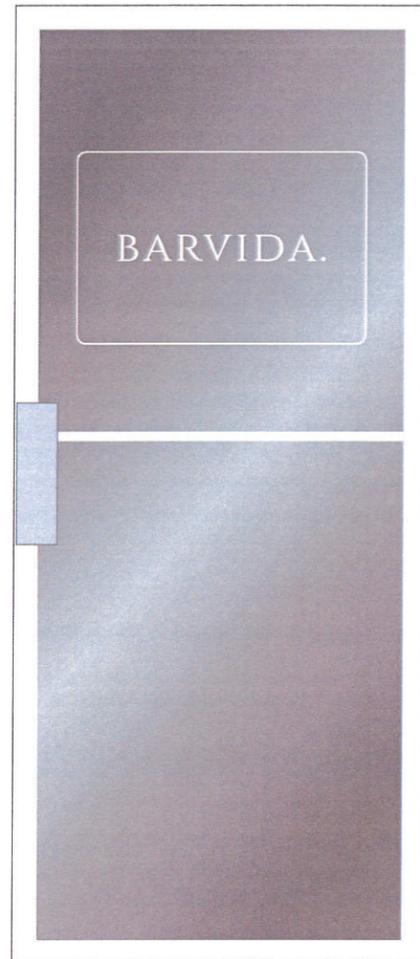

ABC SIGN
CORPORATION
WE BUILD YOUR IMAGE

125 Front Street, Bridgeport, CT 06606
www.abcsigncorp.com

Project Management, Design, Fabrication,
Production and Installations

ABC Sign Corporation Established 1955

Project:
Exterior Signage

Client:
Barvida Juice Bar
879 Post Road
Darien, CT 06820
Attn: Brennan Branca

Date:
7/6/2020

Artwork File:
BARVIDA Sign Renderings ARB

These drawings are the sole property of ABC Sign Corporation. The prospective client agrees these drawings shall not be reproduced, copied, disposed of directly or indirectly, nor used for any other purpose without express permission of ABC Sign Corp.


Return Proof Approval to

Michael Terranova
Account Executive
miket@abc3i.com
Office (203) 335-3403 Ext. 16
Mobile (203) 726-0200

- Approved As Shown
- Approved With Changes
- Make Changes & Send New Proof

Signed

Date

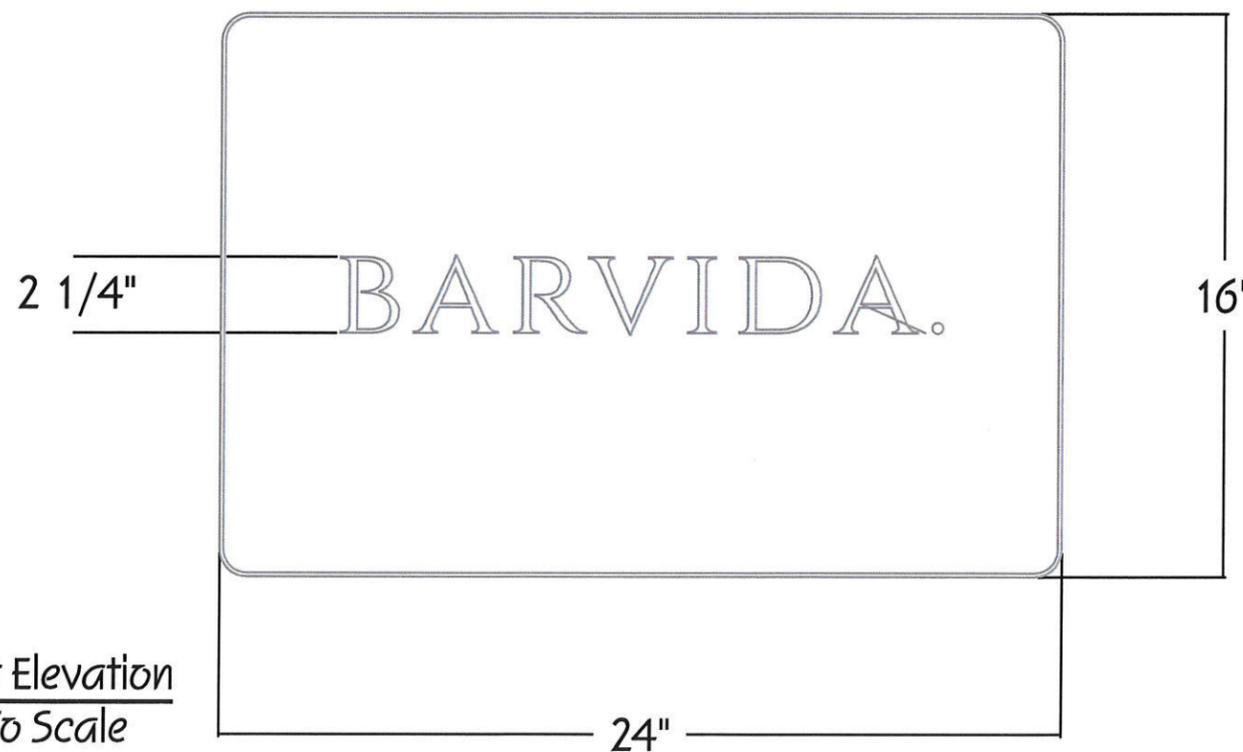

① Front Elevation
Not To Scale