


# LEROY AVENUE

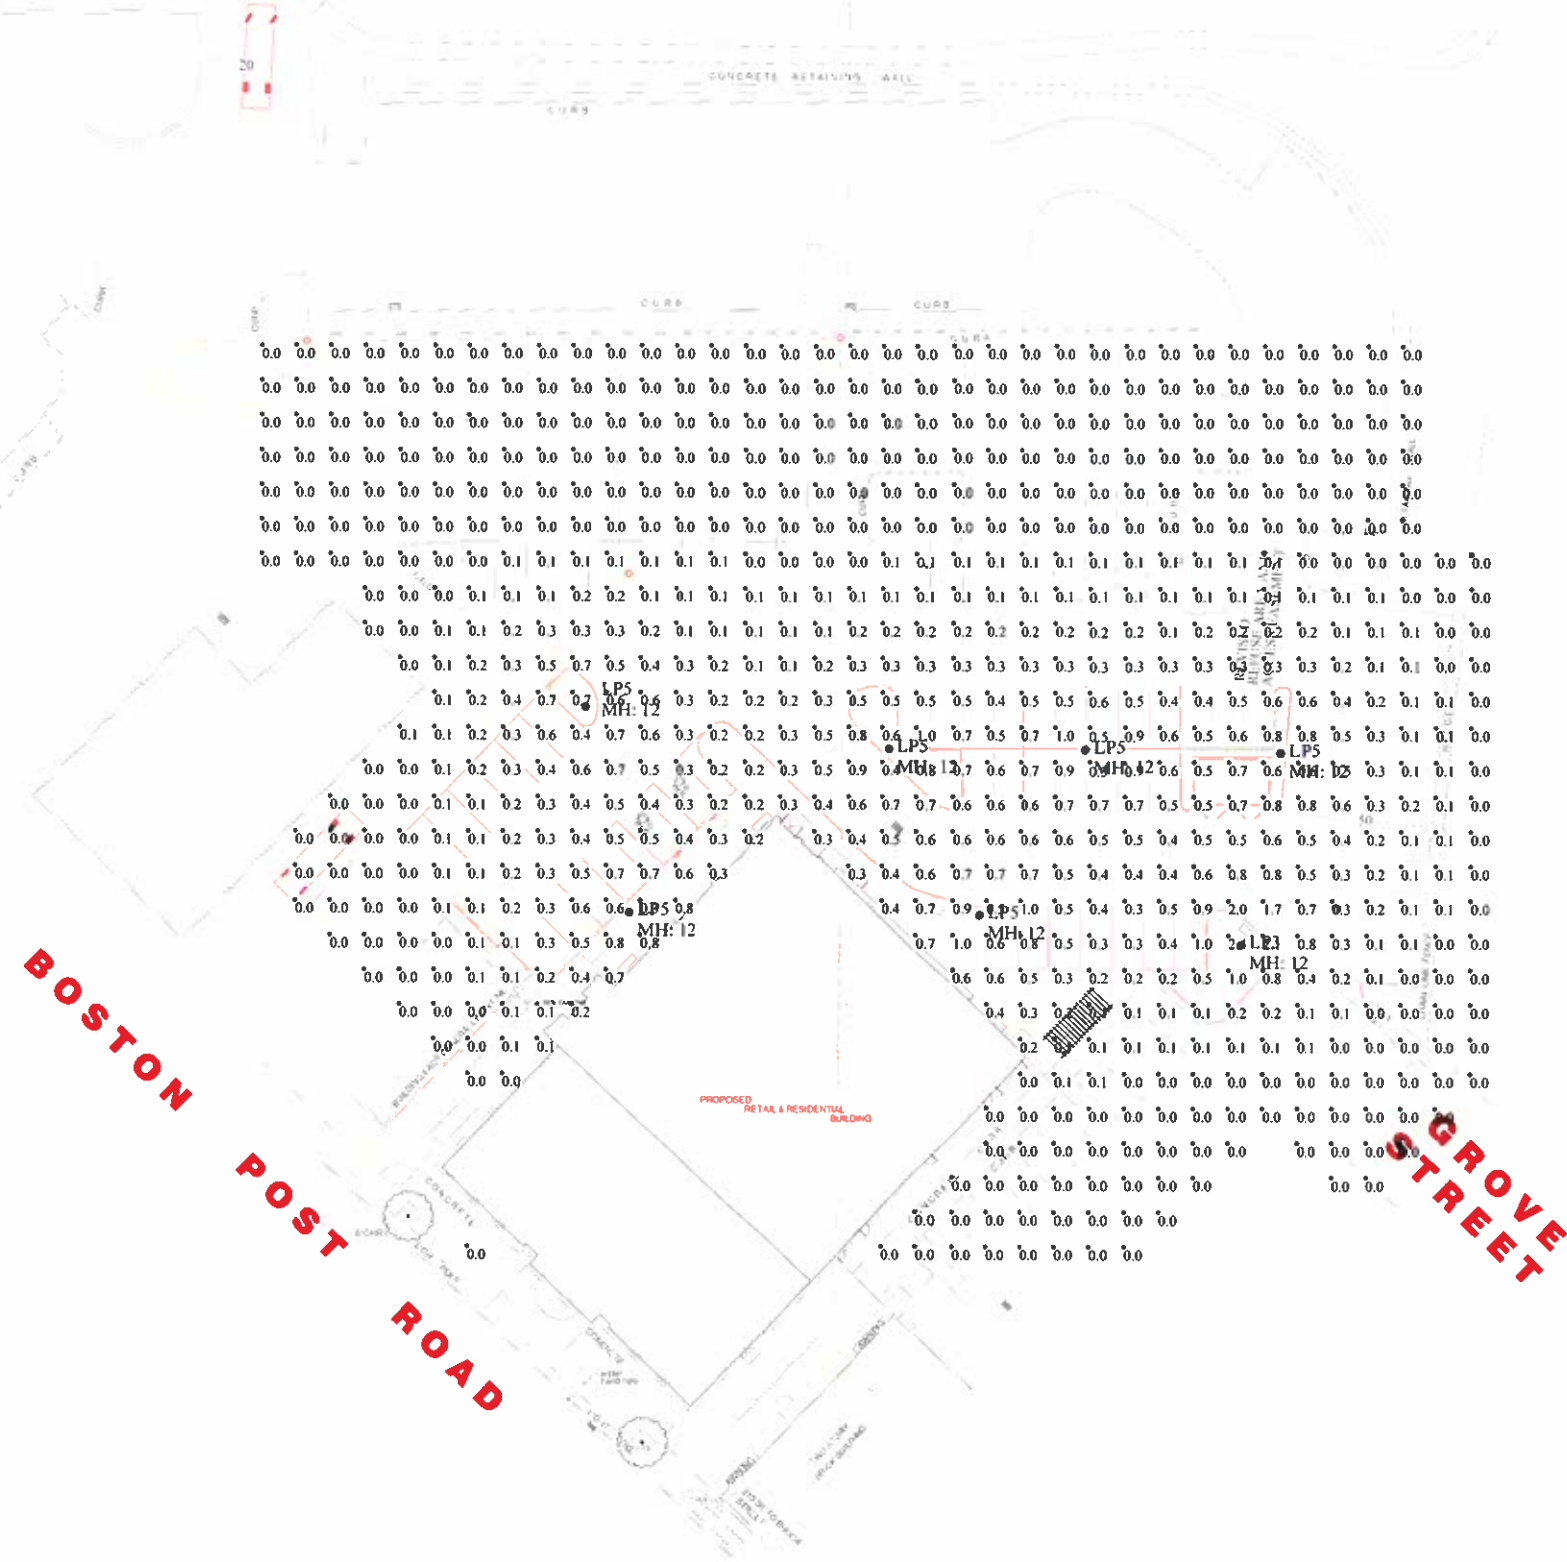

Filename: Darien Playhouse Site Lighting - 1077 Boston Post Road - REV 1.AGI

Luminaire Schedule								
Symbol	Qty	Label	Arrangement	Lum. Lumens	Lum. Watts	LLF	BUG Rating	Description
●	1	LP3	SINGLE	2522	26	0.900	B1-U3-G1	NLS Lighting SVN-1-SH2-T3-16L-53-40K-UNV-PT-BLK-PLY-FIN - RSFP-12-4R-188-9BC-ND-BLK-3430-T2R - DPB-200-4R--BLK 12FT POLE
●	6	LP5	SINGLE	2600	26	0.900	B2-U3-G2	NLS Lighting SVN-1-SH2-T5-16L-53-40K-UNV-PT-BLK-PLY-FIN - RSFP-12-4R-188-9BC-ND-BLK-3430-T2R - DPB-200-4R--BLK 12FT POLE

Calculation Summary							
Label	CalcType	Units	Avg	Max	Min	Avg/Min	Max/Min
SITE	Illuminance	Fc	0.19	2.4	0.0	N.A.	N.A.
NEW PARKING	Illuminance	Fc	0.42	2.0	0.0	N.A.	N.A.

Greg Loda / Jim Zemola  
 Lighting Affiliates  
 1208 Cromwell Ave  
 Rocky Hill, CT 06067

website: [www.lightingaffiliates.com](http://www.lightingaffiliates.com)  
 Voice Number : (860) 721-1171 x 219  
 Email Address : [gloda@lightingaffiliates.com](mailto:gloda@lightingaffiliates.com)