


Notes:
 Conceptual plan - Not for legal boundary use.

Conceptual design is the intellectual property of Elise Landscapes & Nursery, LLC and is intended only for installation by Elise Landscapes & Nursery, LLC. Final layout dependent upon field conditions and some adjustments may be made at the discretion of the designer. Any major alterations will be reviewed and approved by the homeowner prior to construction and installation.

All landscape construction to conform to local ordinances.

Base information taken from survey titled,

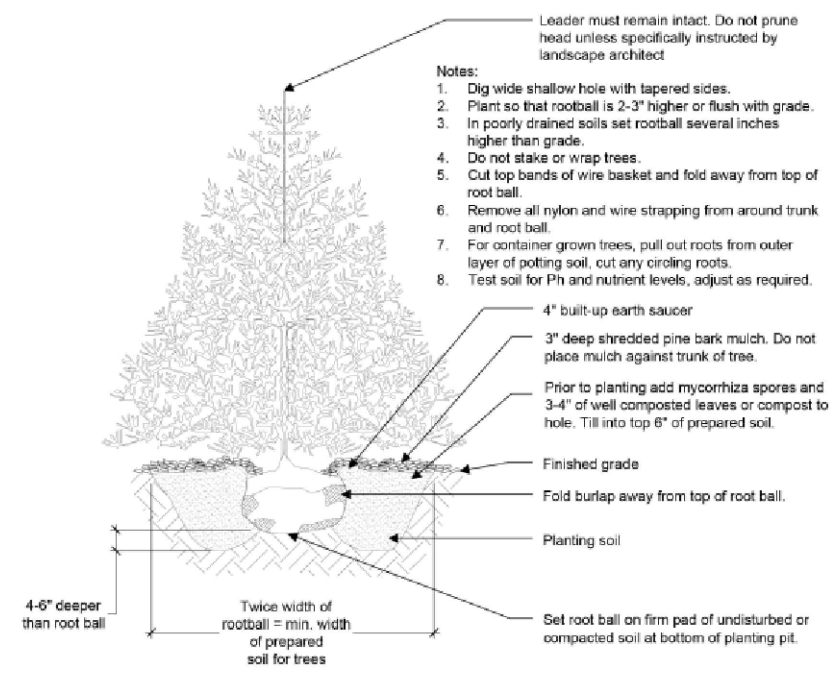


3 Evergreen Tree Planting
 1-5.9 Not to Scale

McNamara Residence
 55 Maywood Road
 Darien, CT

Master Plan

Designer: CE, MH
 Drawn By: EB
 Reviewed By: MH

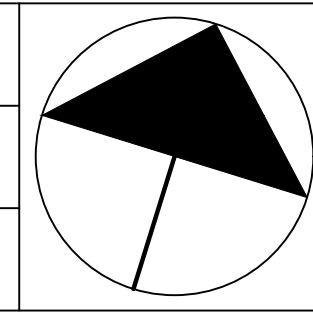


Scale: 1/16" = 1' 0"
 Date: May 06, 2020
 Revised:

ELISE LANDSCAPES & NURSERY, LLC © 2020



203-966-3200
 530 Old Stamford Road
 New Canaan, CT 06840
 ELISELANDSCAPES.COM

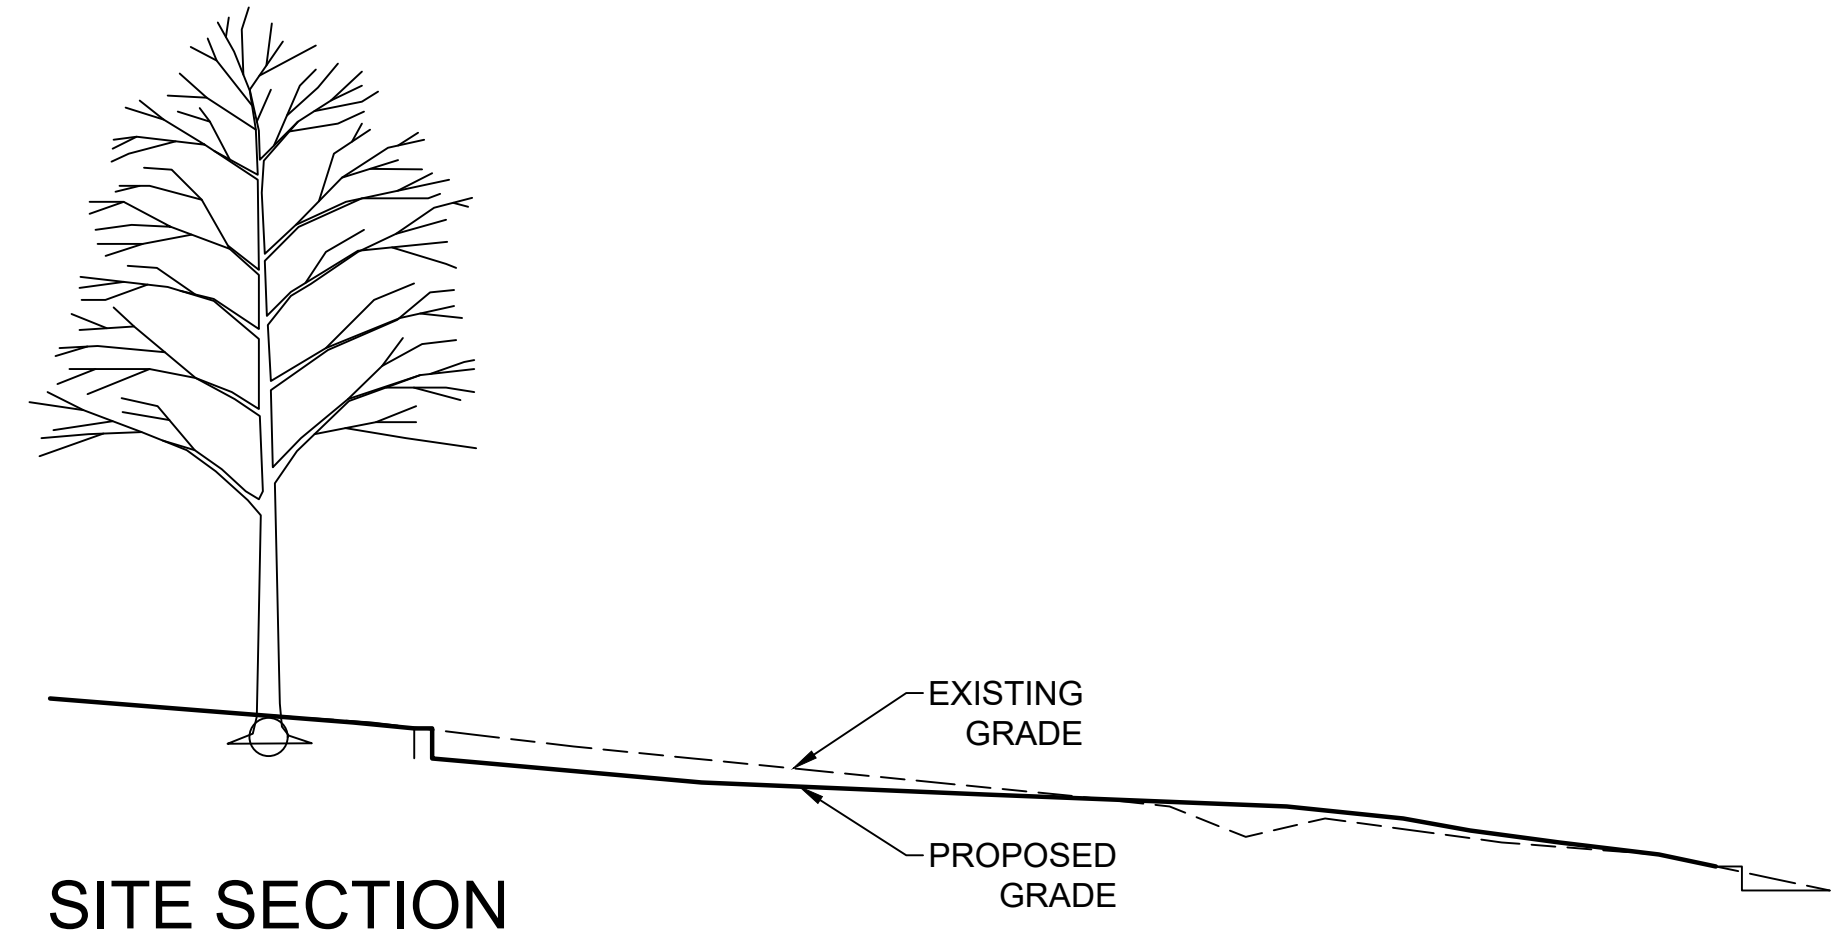

TAX ASSESSORS MAP 4, LOT 9
AREA= 91,829± SQ. FT.
= 2.1081± ACRES

